


PLAT OF SURVEY

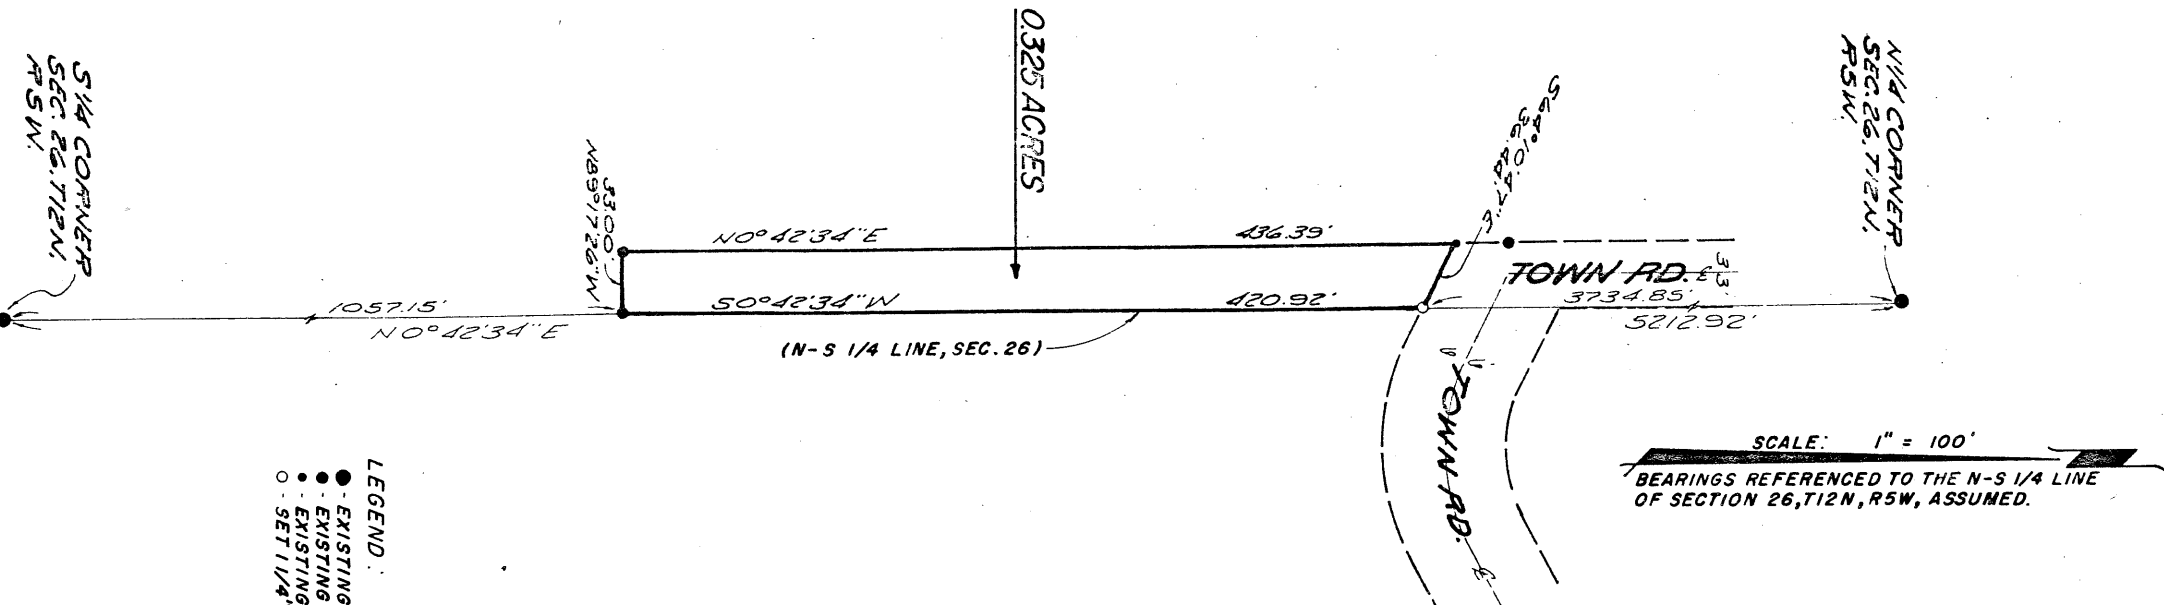

I, Robert M. Lampman, Registered Land Surveyor, do hereby certify that by the order of Larry Stoke, I have made a survey of a parcel of land located in part of the NE¹/₄ of the SW¹/₄ and the SE¹/₄ of the SW¹/₄ of Section 26, Town 12 North, Range 5 West, Town of Franklin, Vernon County, Wisconsin, to-wit:

Commencing at the South one-quarter corner of said Section 26; thence N0°42'34"E along the North-South one-quarter line of said Section 26, 1057.15 feet to the point of beginning; thence N89°17'26"W, 33.00 feet; thence N0°42'34"E, 436.39 feet to a point on the southerly right-of-way line of a town road; thence S64°10'17"E along said southerly right-of-way line, 36.44 feet to a point on the North-South one-quarter line of said Section 26; thence S0°42'34"W along the North-South one-quarter line of said Section 26, 420.92 feet to the point of beginning. Said parcel contains 0.325 acres.

I further certify that the within drawing is a correct representation of the boundaries surveyed to the best of my knowledge and belief.

Robert M. Lampman
Robert M. Lampman R.L.S. S-1296
LAMPMAN & ASSOCIATES
DeSoto, Wisconsin

Job No: 178-80682
Date: October 20, 1982

- LEGEND:
- - EXISTING 2" IRON PIPE
 - - EXISTING 1 1/4" IRON PIPE
 - - EXISTING 1" IRON PIPE
 - - SET 1 1/4" X 24" IRON PIPE

